



Up Hill House


Cambridge, New York

Title:
Cover


Scale:
NA

Date:
8-Mar-2010

A-0

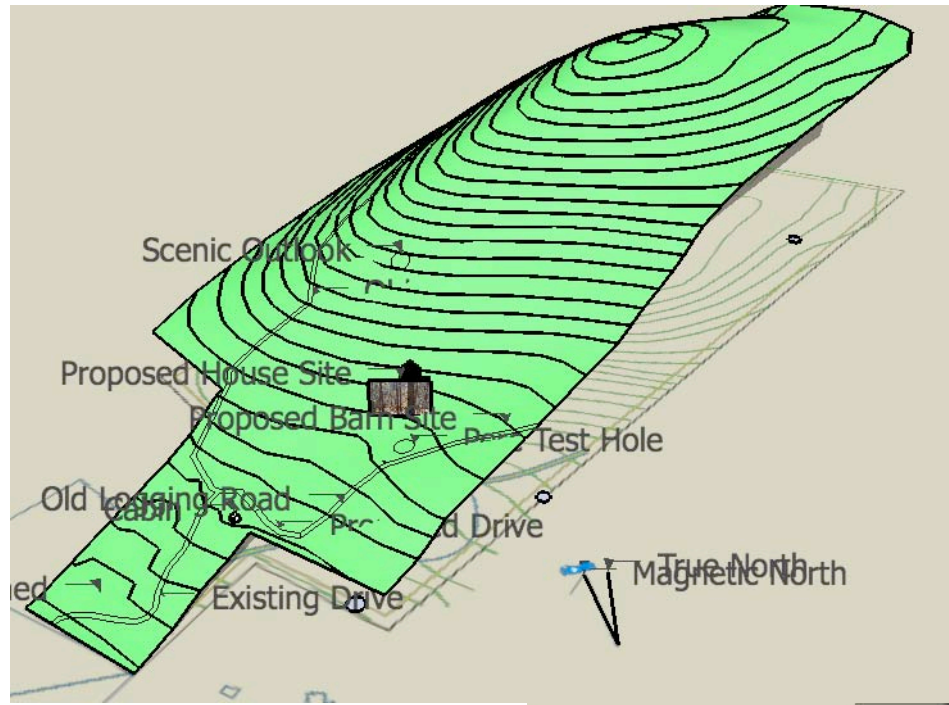

43° Latitude
Elevation: Approx. 820'

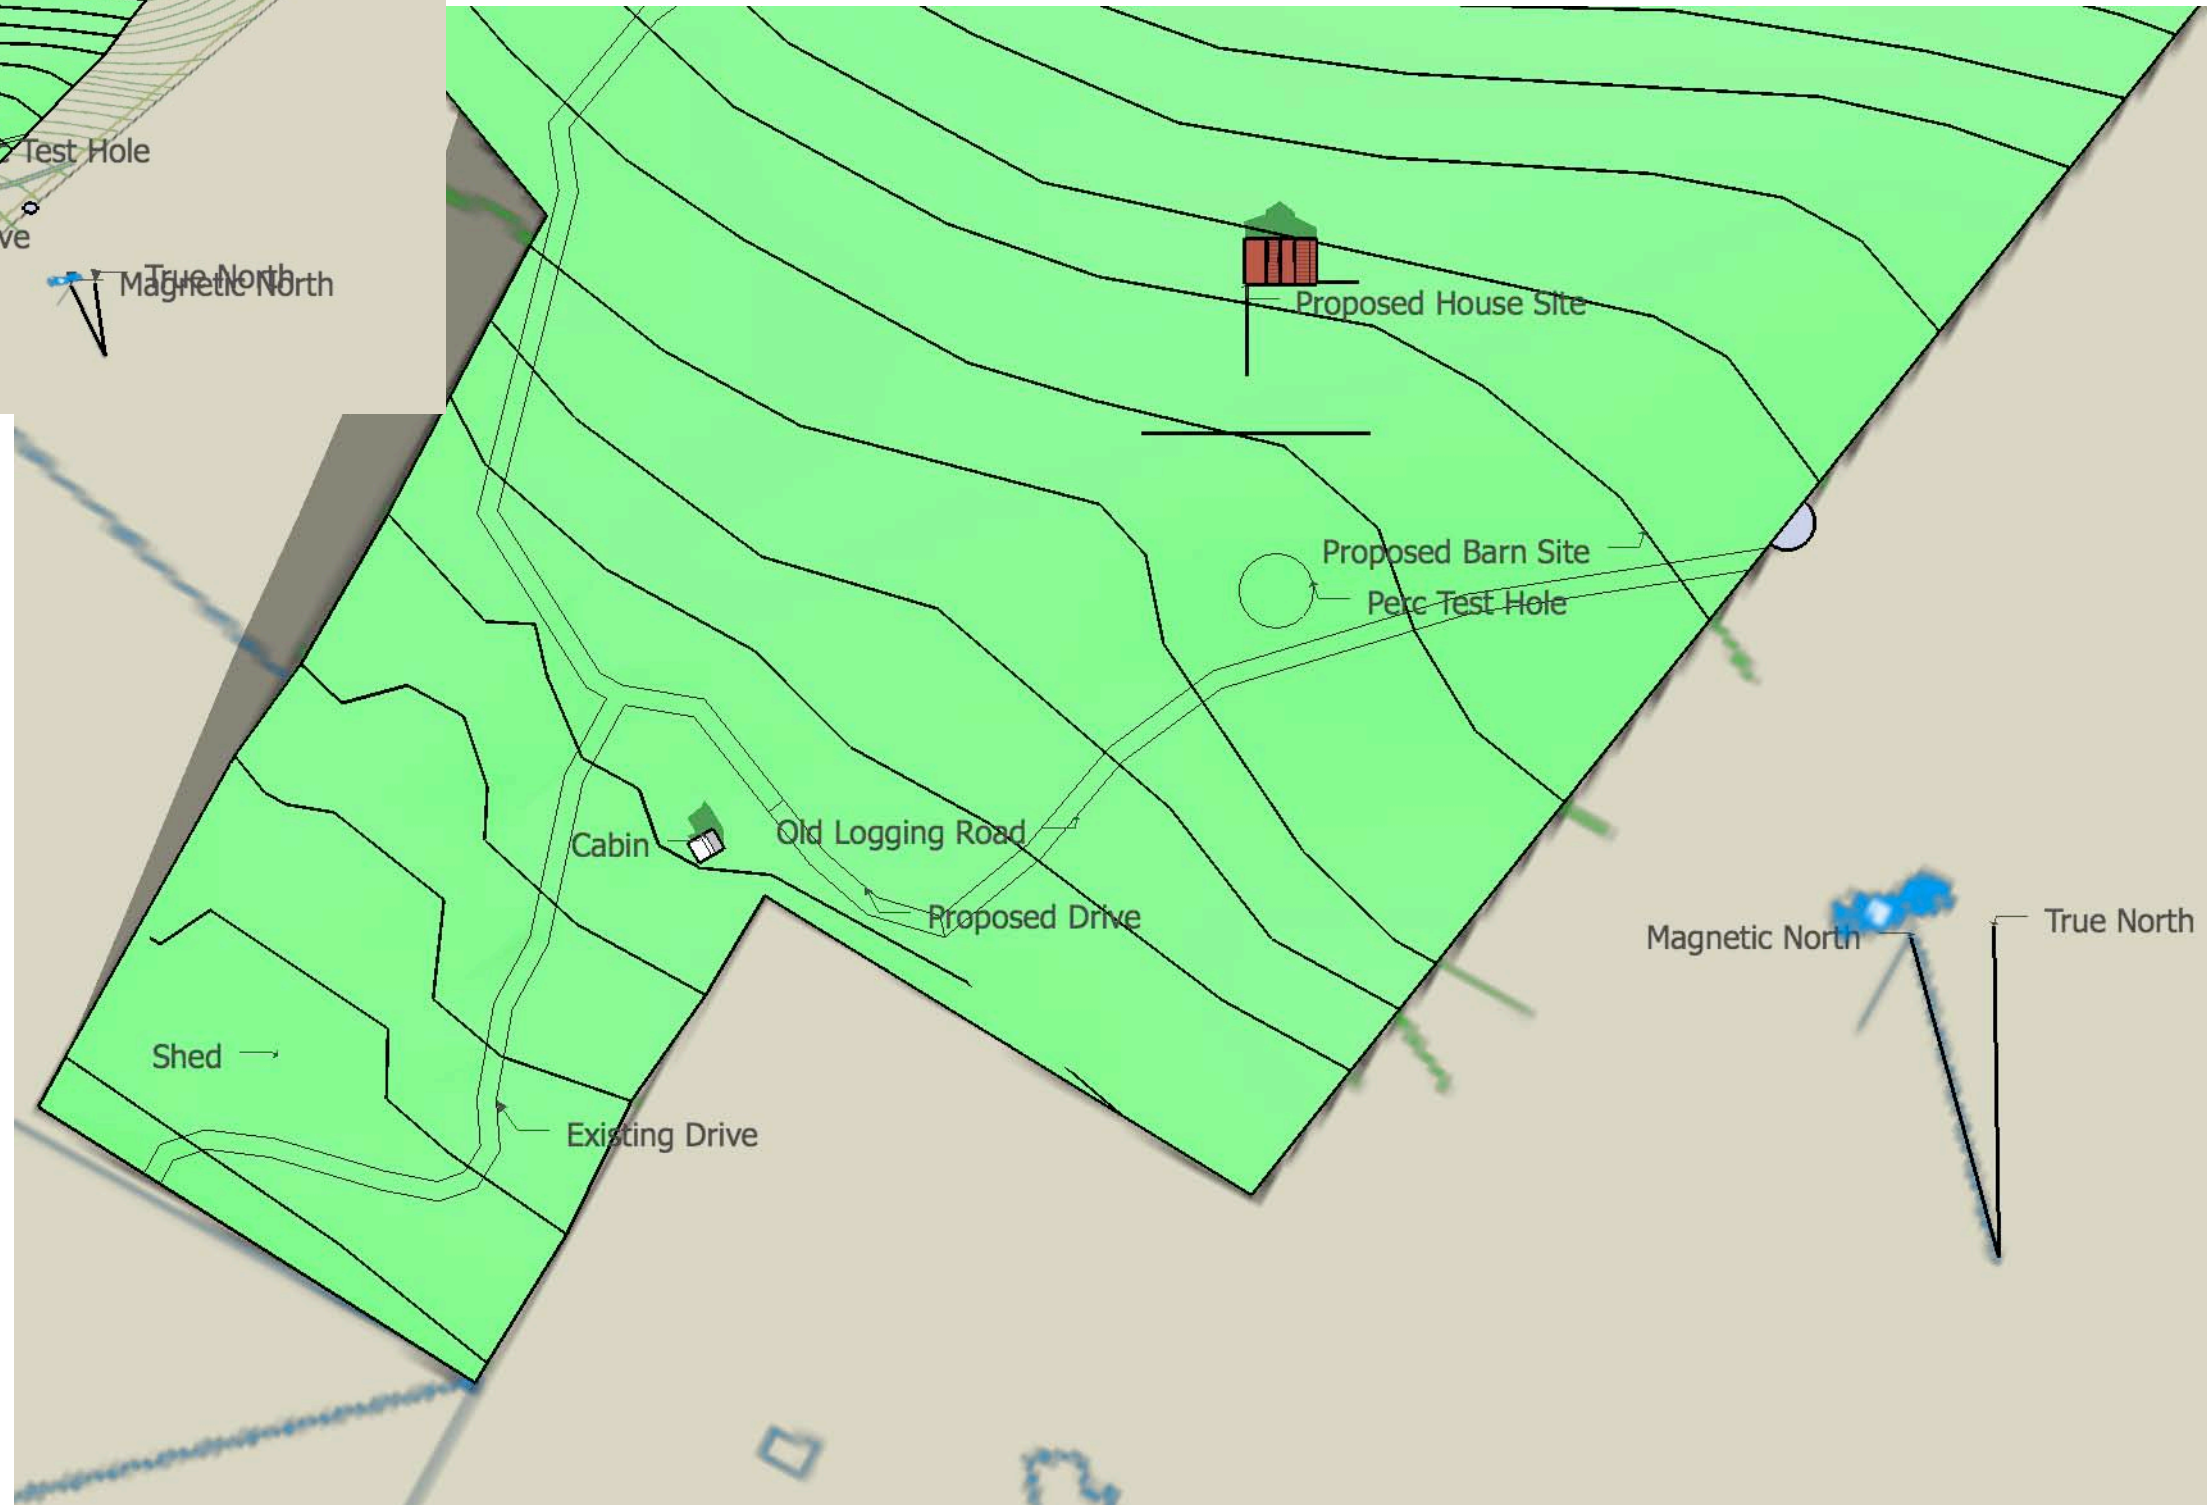


Up Hill House

Cambridge, New York

Title:
Siteplan

Scale:
1" = 100'

Date:
9-Mar-2010

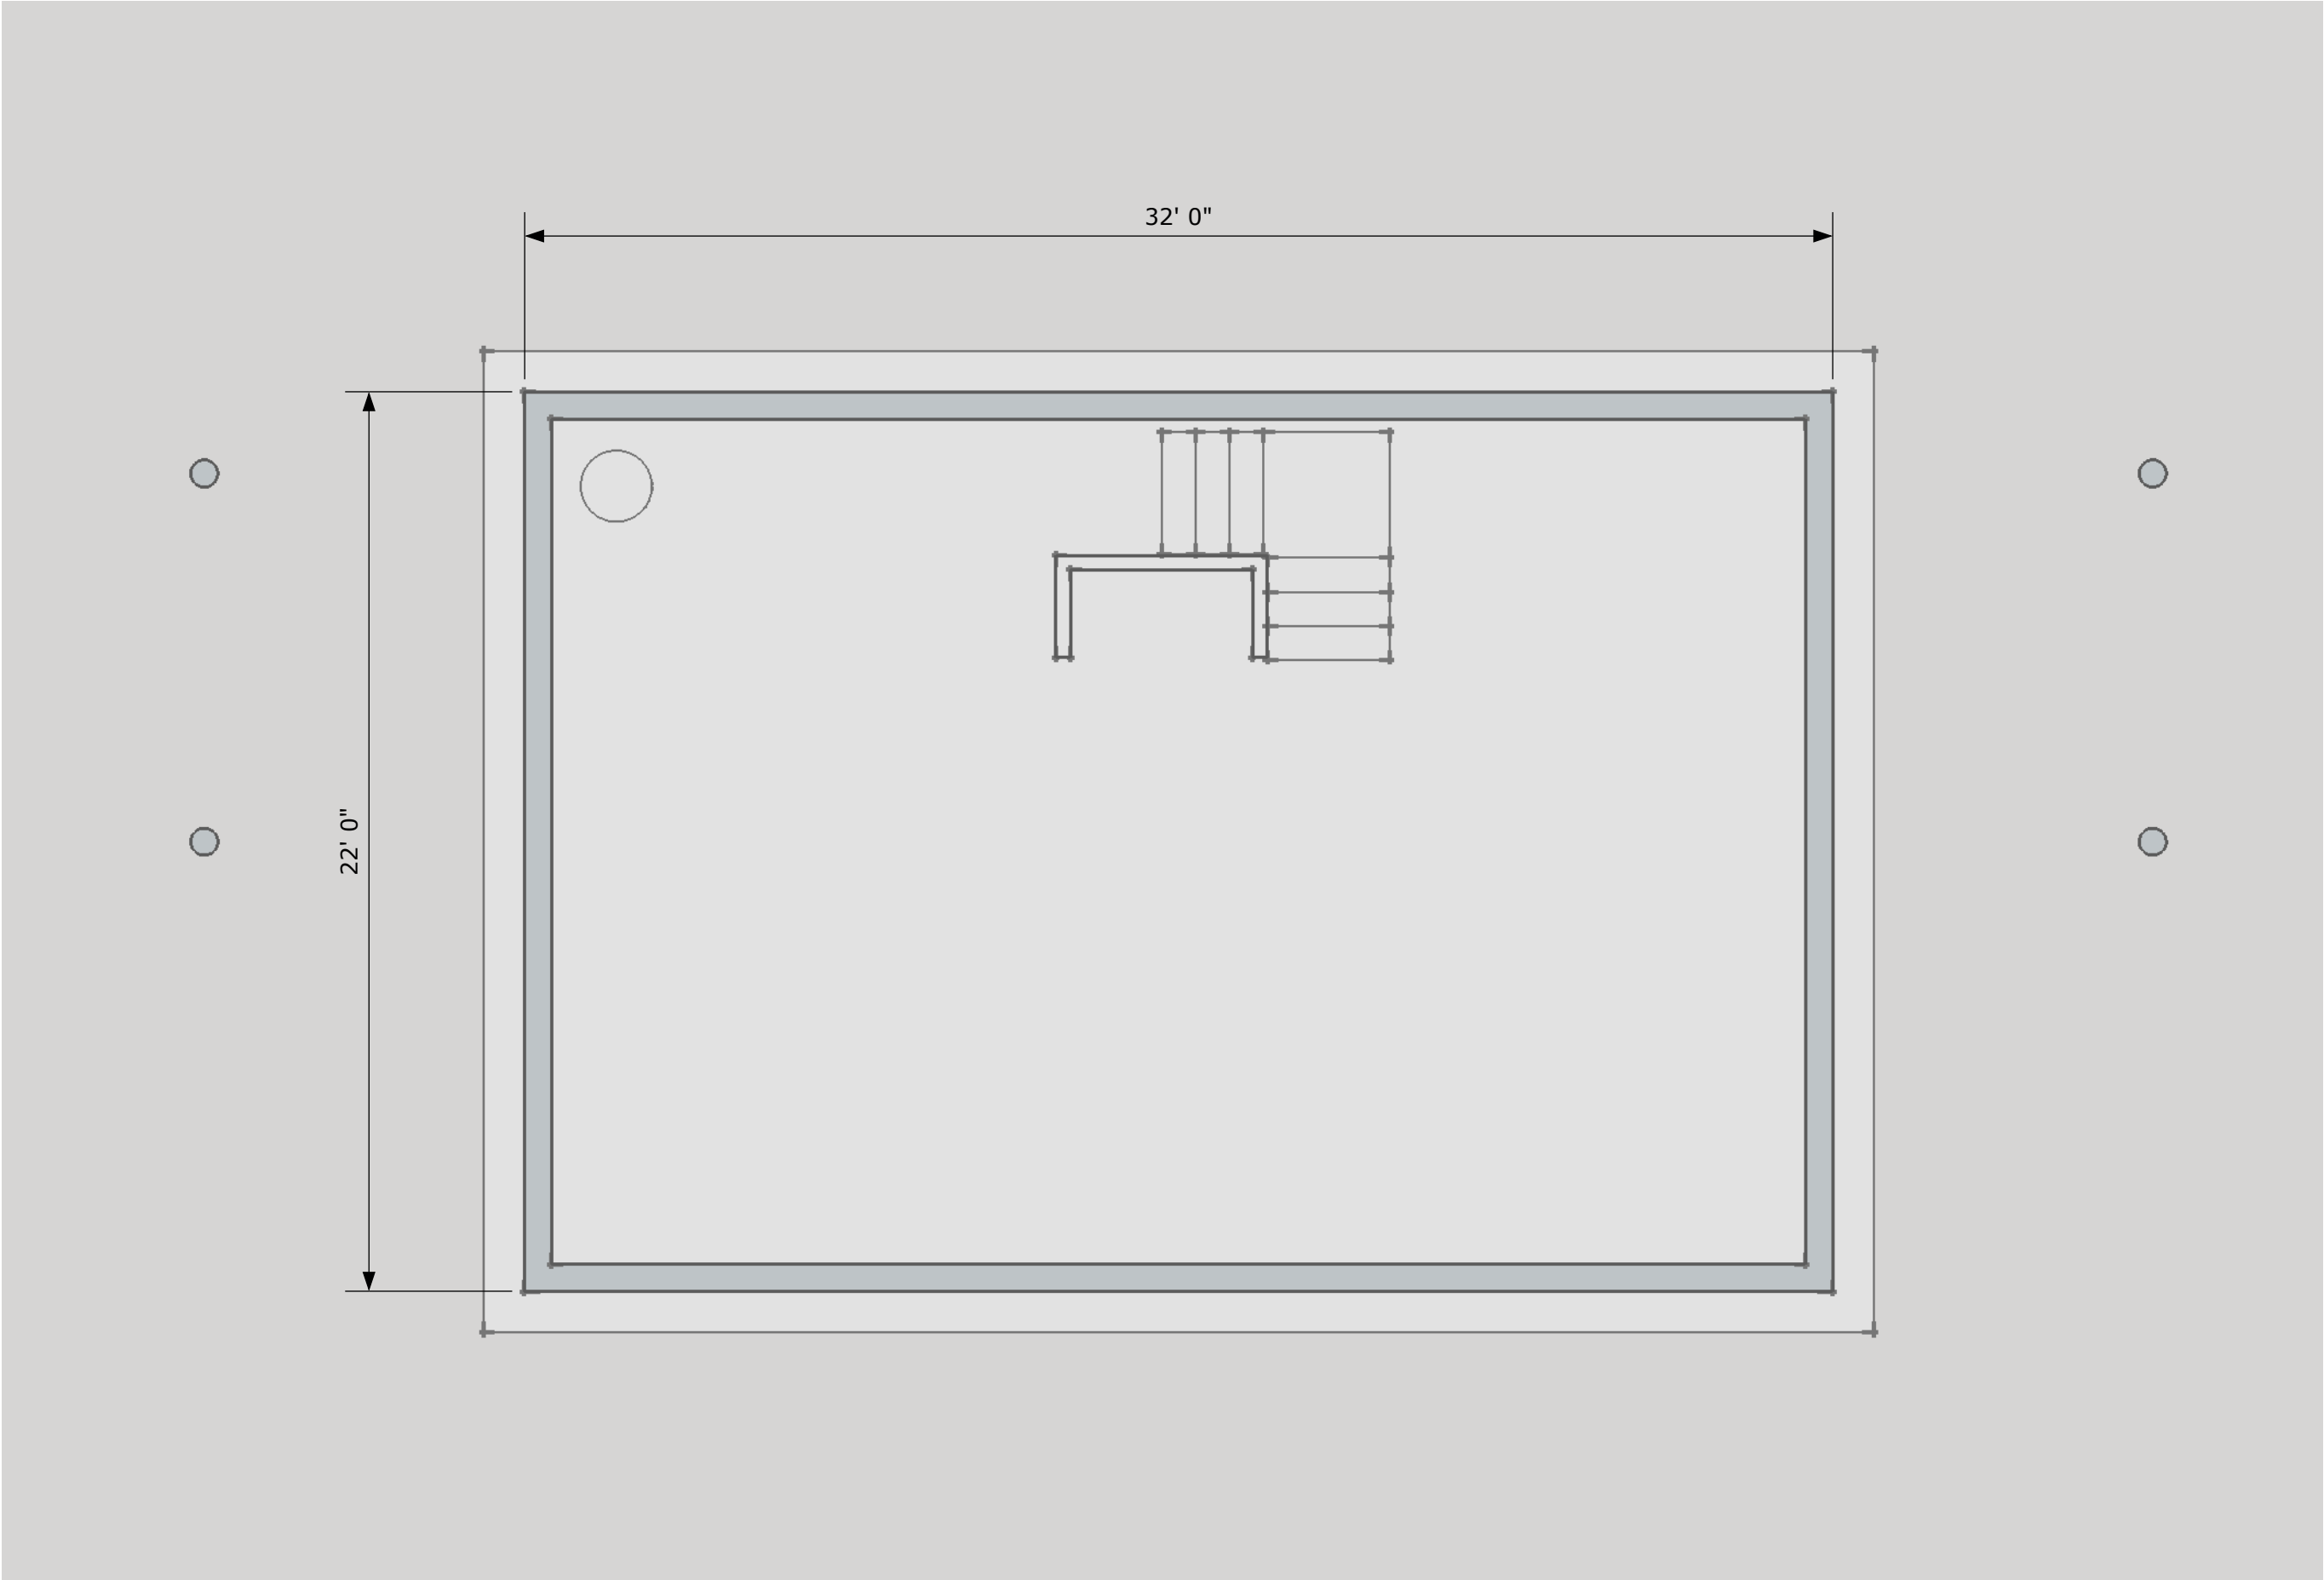

Up Hill House

Cambridge, New York

Title:
Basement

Scale:
1/4" = 1'-0"

Date:
9-Mar-2010




Up Hill House

Cambridge, New York

Title:
First Floor

Scale:
1/4" = 1'-0"

Date:
9-Mar-2010

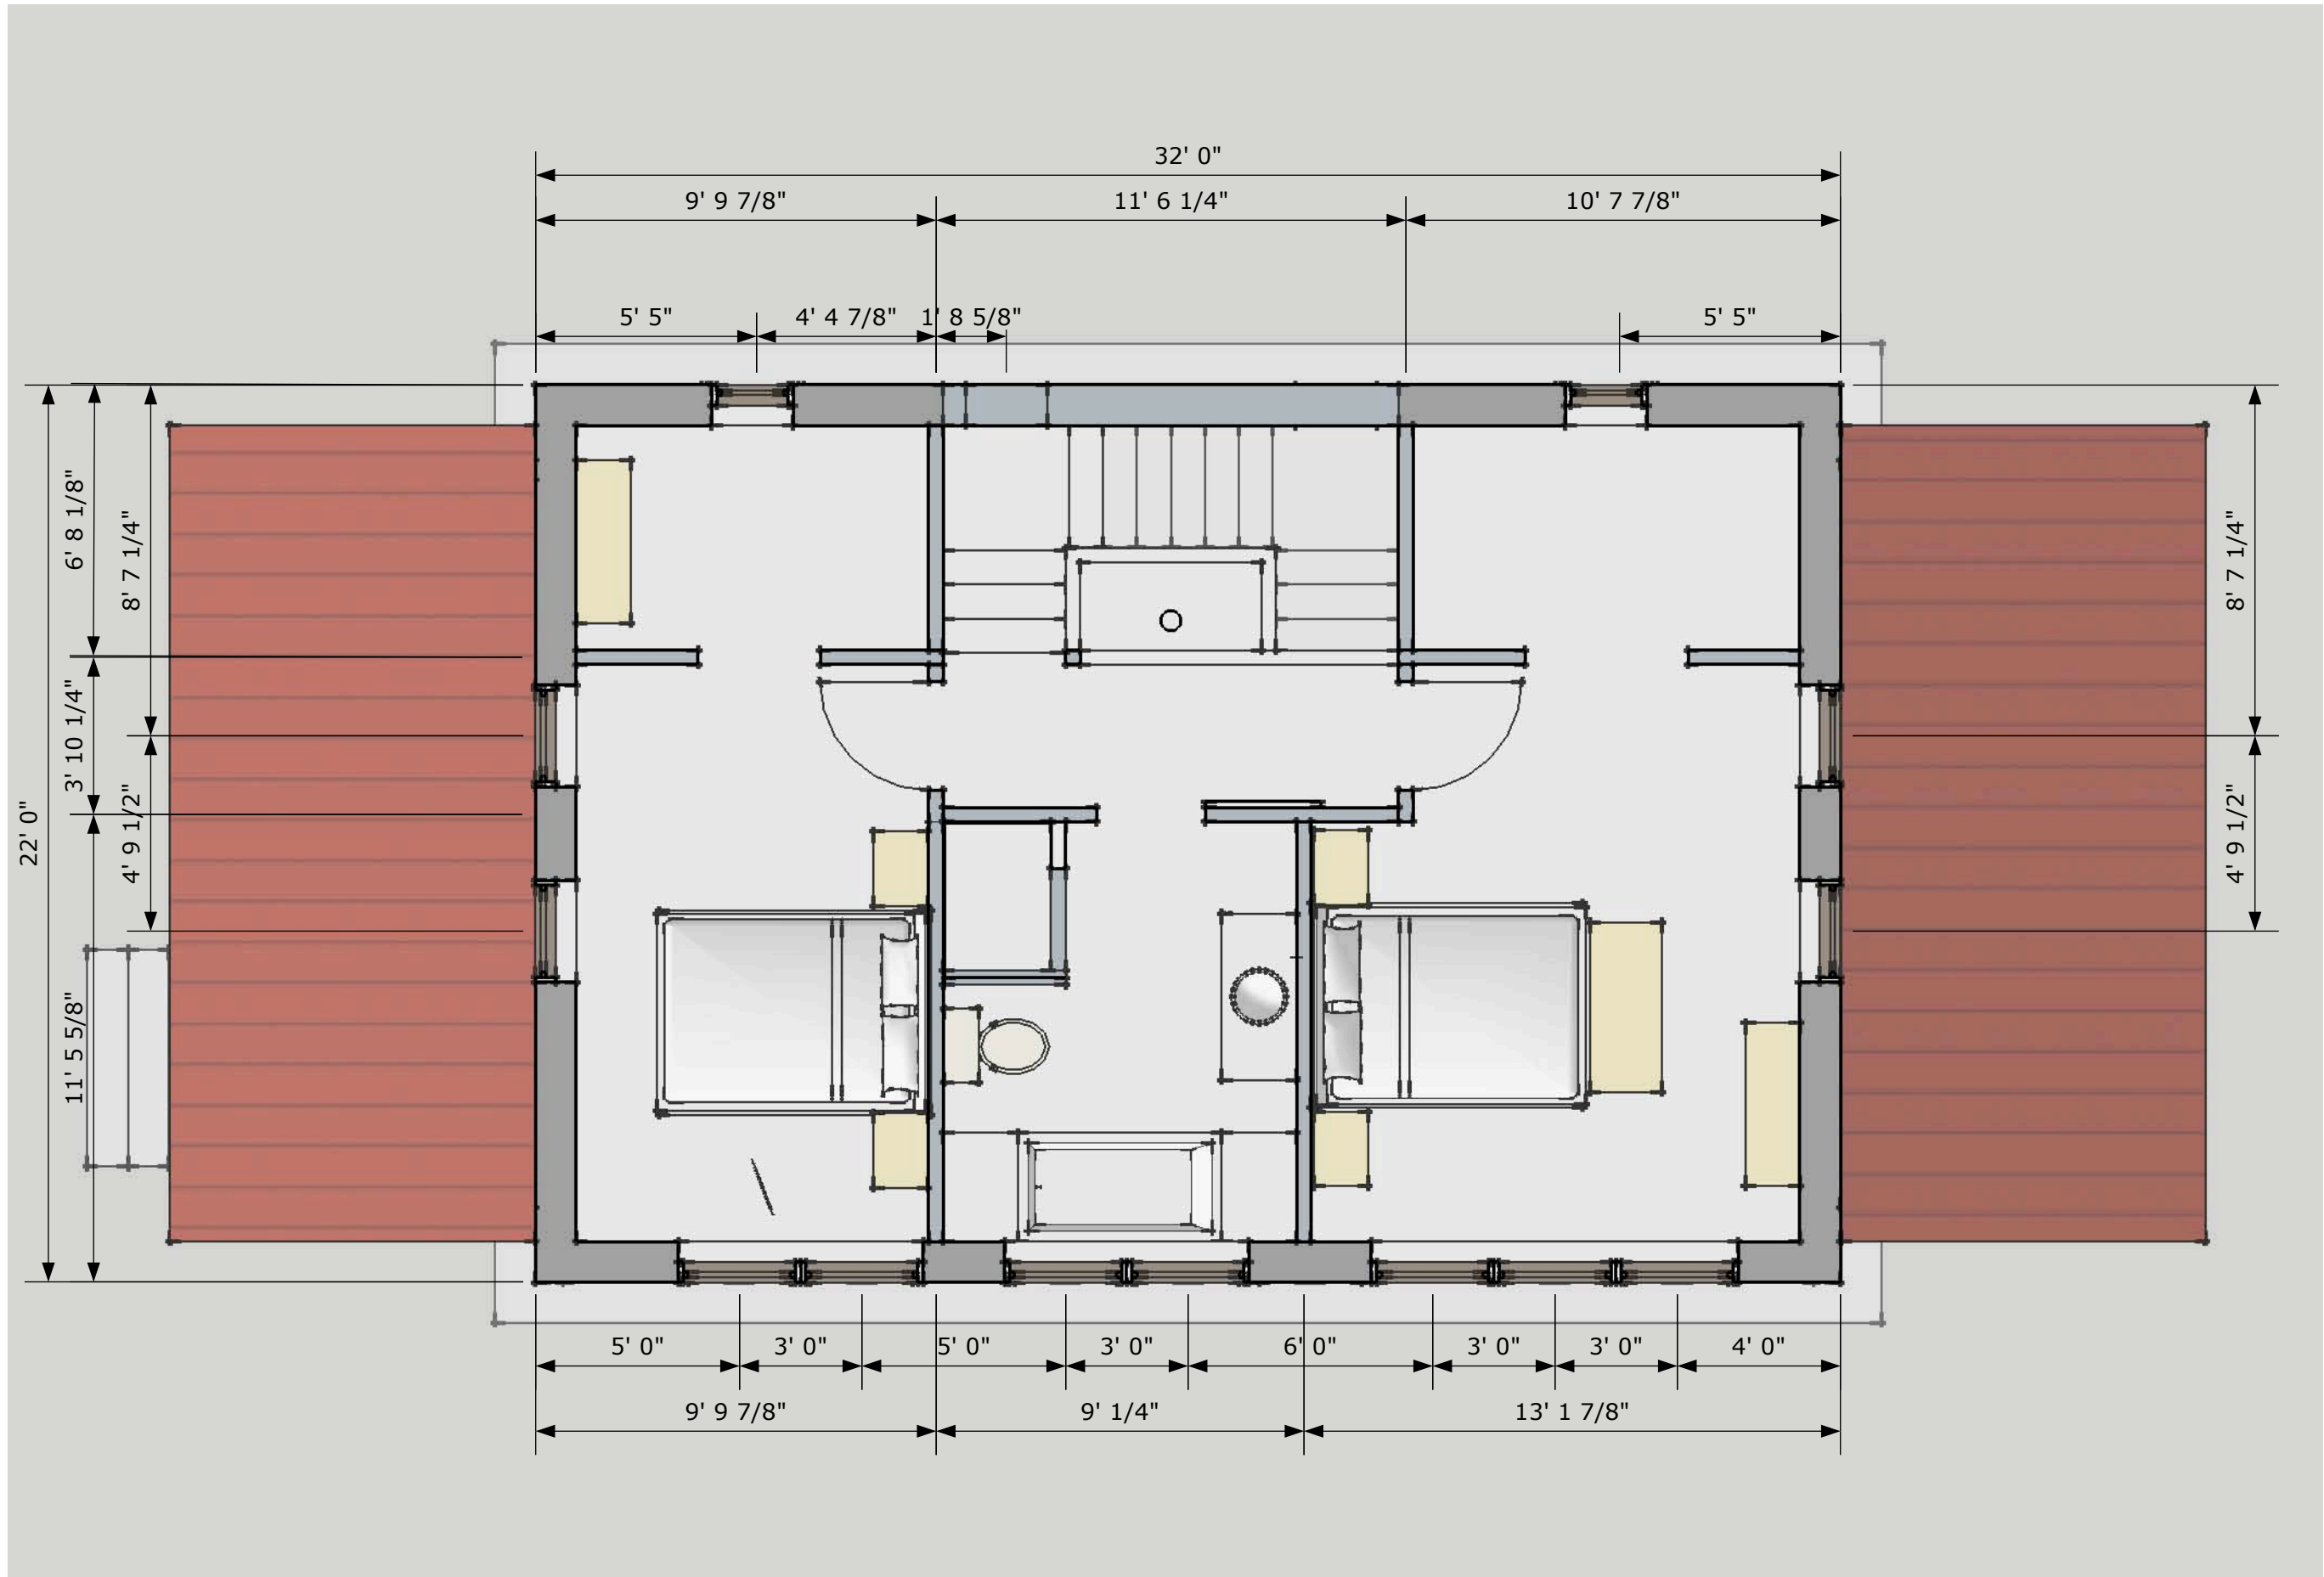

Up Hill House

Cambridge, New York

Title:
Second Floor

Scale:
1/4" = 1'-0"

Date:
9-Mar-2010



Up Hill House


Cambridge, New York

Title:
South Elevation

Scale:
 $1/4" = 1'-0"$

Date:
9-Mar-2010

A-5

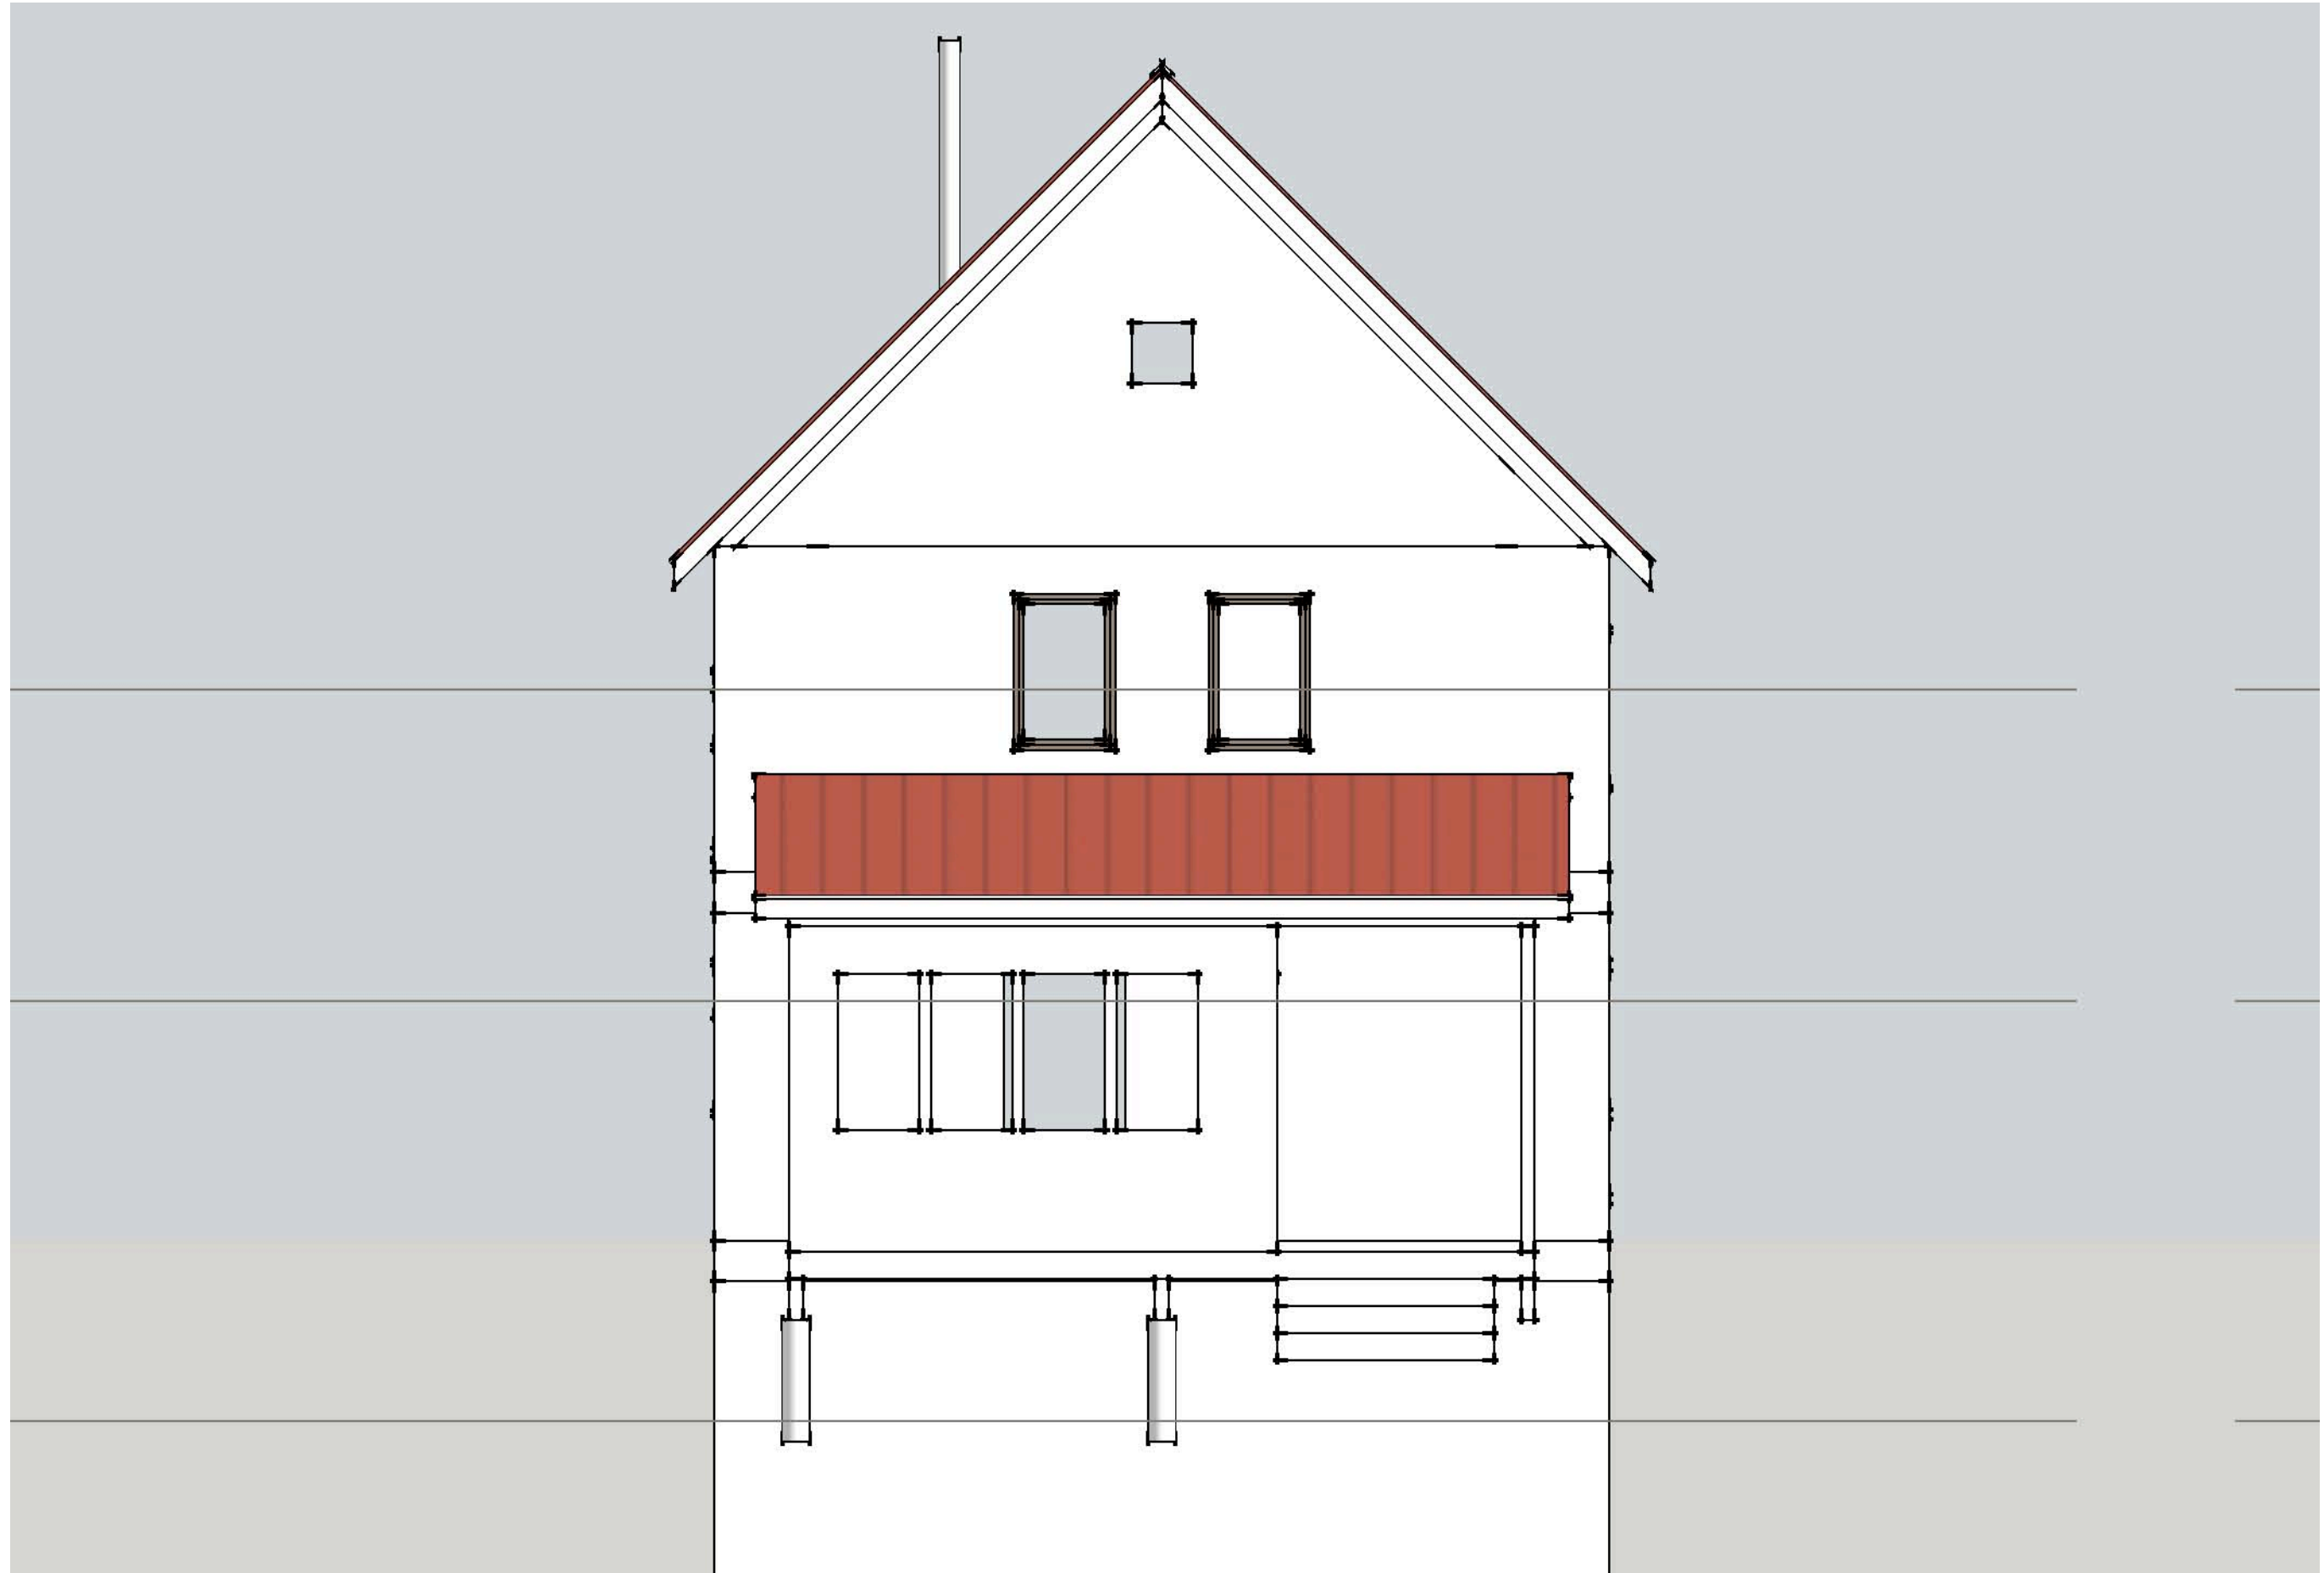




Up Hill House

Cambridge, New York

Title:
West Elevation

Scale:
1/4" = 1'-0"

Date:
9-Mar-2010

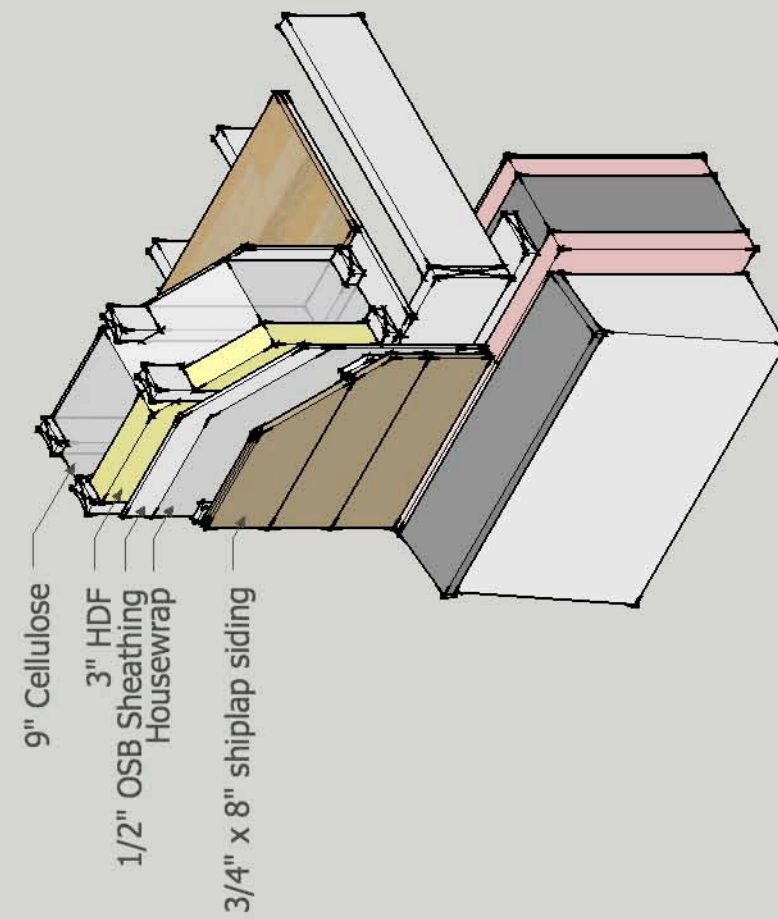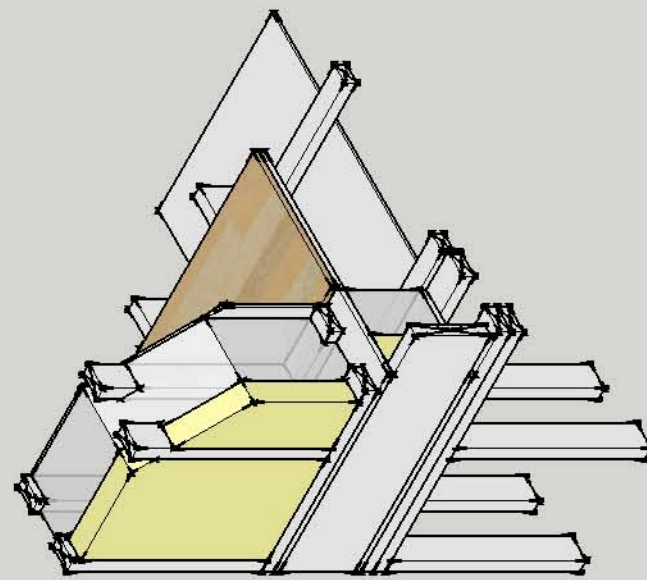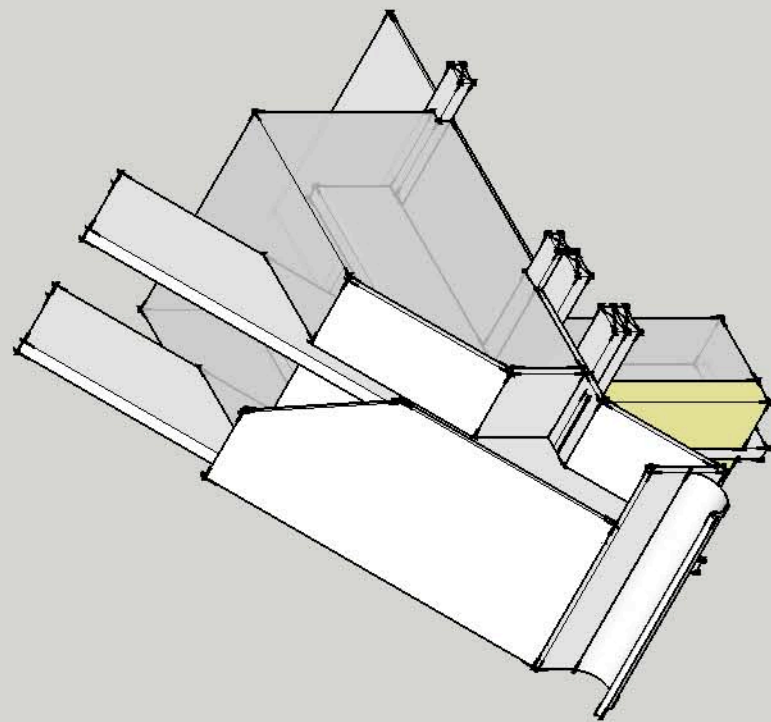

Up Hill House

Cambridge, New York

Title:
Wall Section
Details
Scale:
NA

Date:
9-Mar-2010