


#

#

#

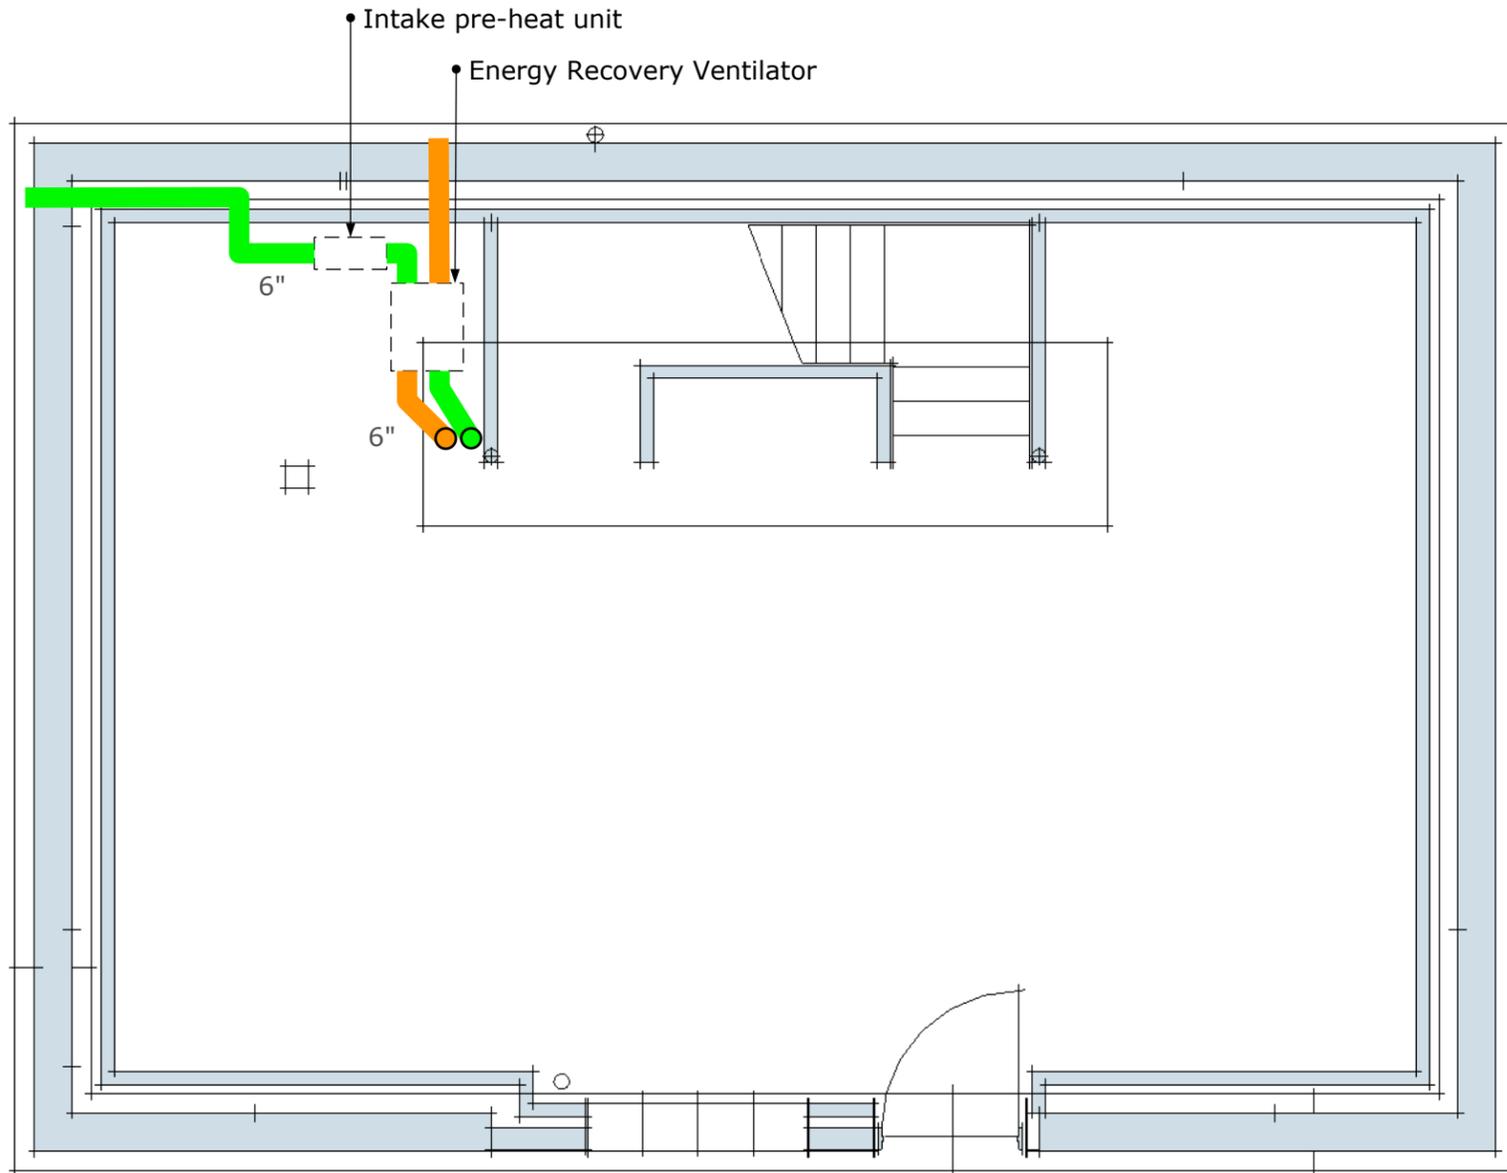

- Supply Duct
- Exhaust Duct
- Supply Riser
- Exhaust Riser
- Ceiling Supply Register
- Ceiling Supply Register (below)
- Wall Supply Register
- Ceiling Exhaust Register
- Ceiling Exhaust Register (below)
- Wall Exhaust Register

# Up Hill House


Cambridge, New York

Title: Basement  
Mechanical

Scale:  
1/4" = 1'-0"

Date:  
05-Mar-2011

## M-1

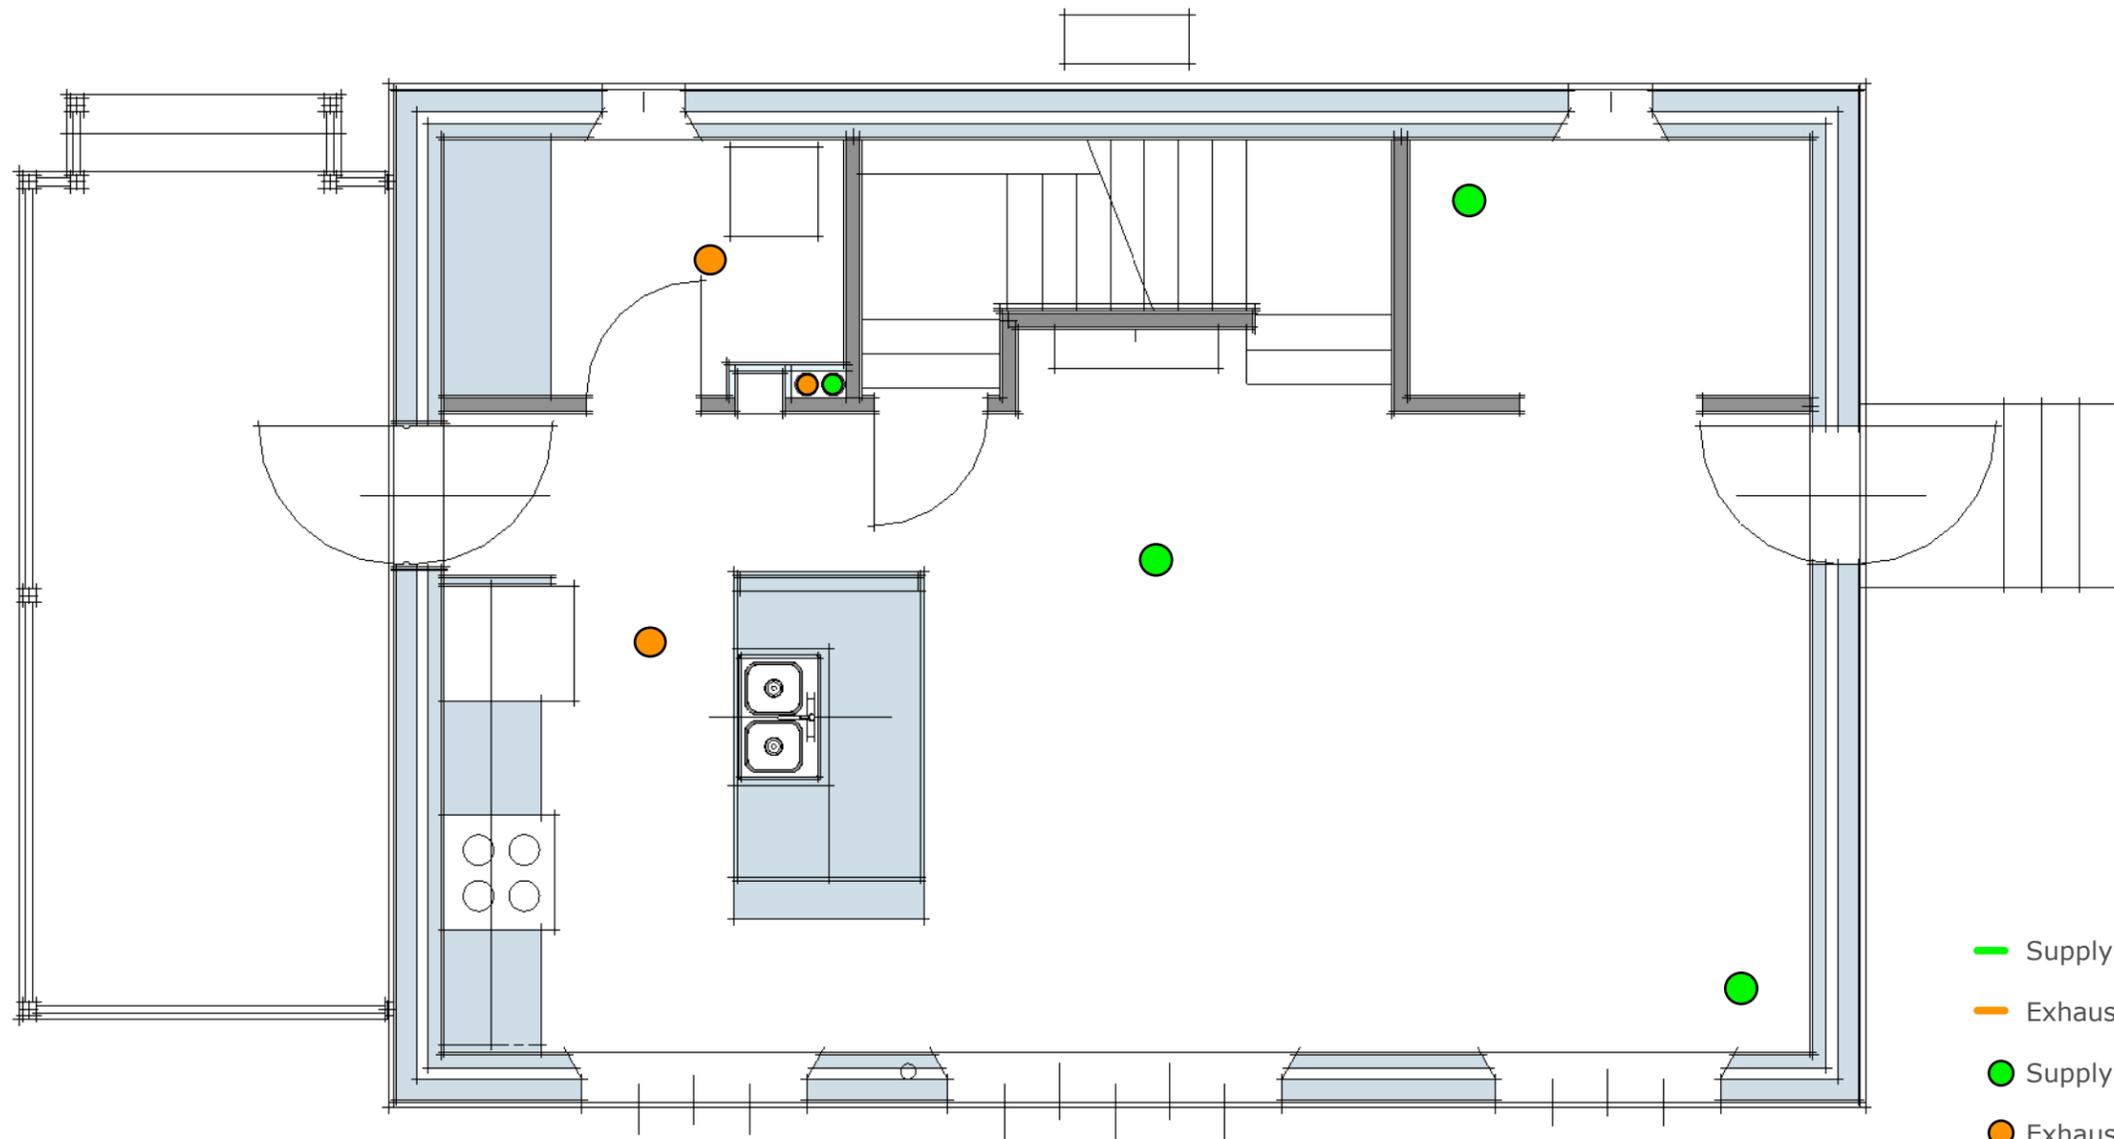

- Supply Duct
- Exhaust Duct
- Supply Riser
- Exhaust Riser
- Ceiling Supply Register
- Ceiling Supply Register (below)
- Wall Supply Register
- Ceiling Exhaust Register
- Ceiling Exhaust Register (below)
- Wall Exhaust Register

Title: First Floor  
Mechanical

Scale:  
1/4" = 1'-0"

Date:  
05-Mar-2011


# Up Hill House

Cambridge, New York

## M-2

# Up Hill House

Cambridge, New York

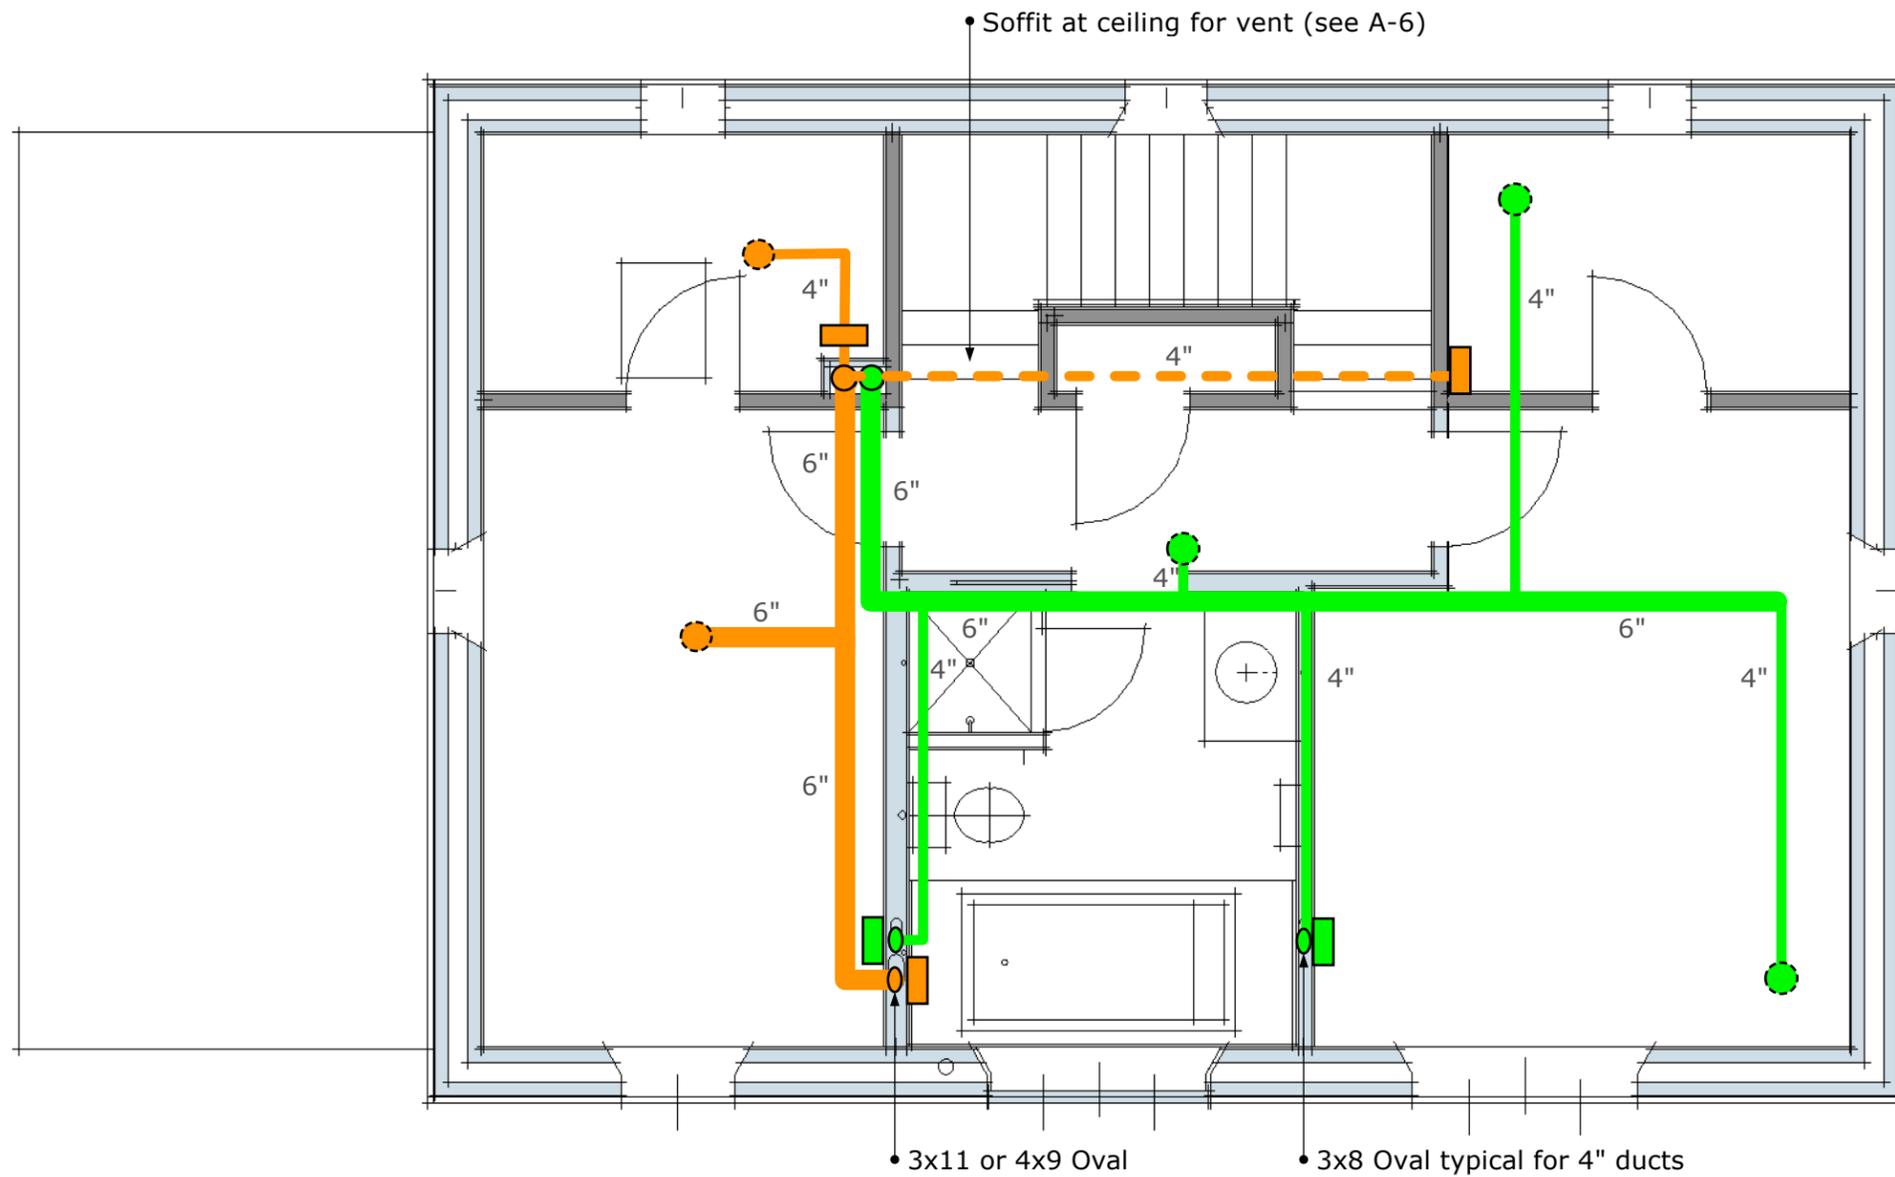

- Supply Duct
- - - Exhaust Duct (2nd fl. ceiling chase)
- Exhaust Duct
- Supply Riser 6" round
- Exhaust Riser 6" round
- Ceiling Supply Register
- Ceiling Supply Register (below)
- Wall Supply Register
- Ceiling Exhaust Register
- Ceiling Exhaust Register (below)
- Wall Exhaust Register

Title: Second Floor Mechanical

Scale:  
1/4" = 1'-0"

Date:  
05-Mar-2011

M-3